


01
A08

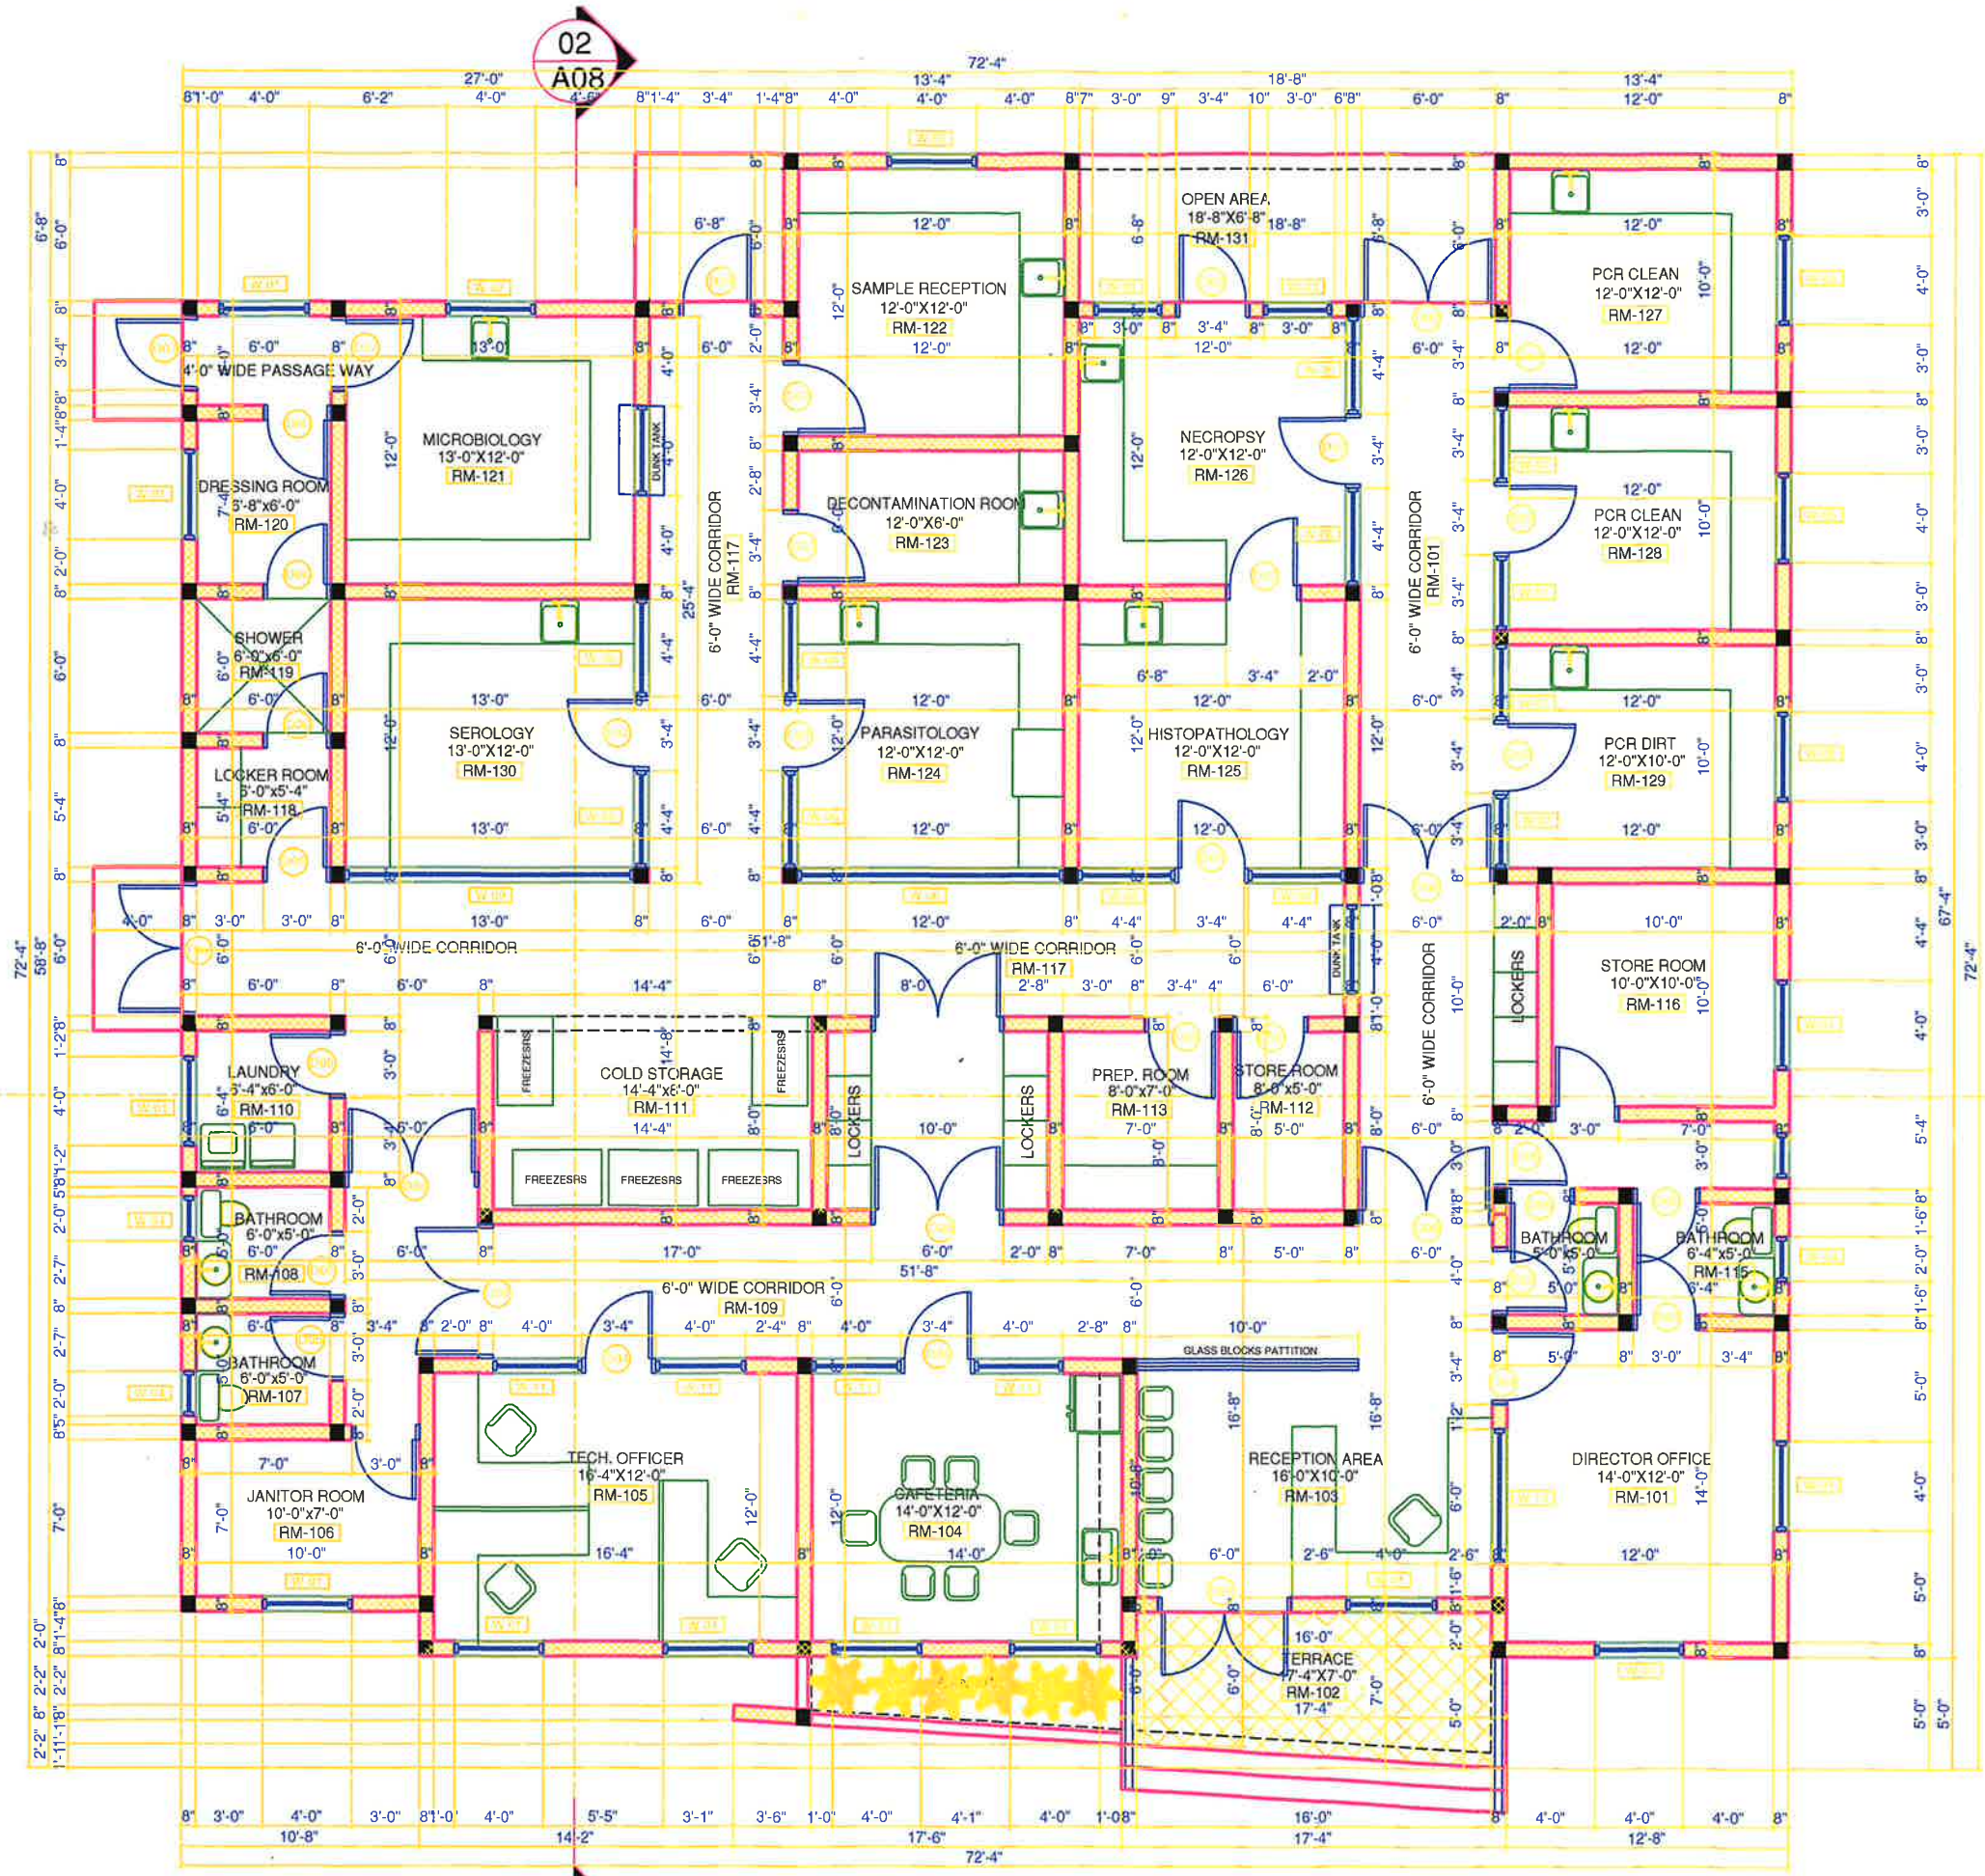

02
A08

FLOOR PLAN

01

01
A08

